


EXISTING FLOOR PLAN

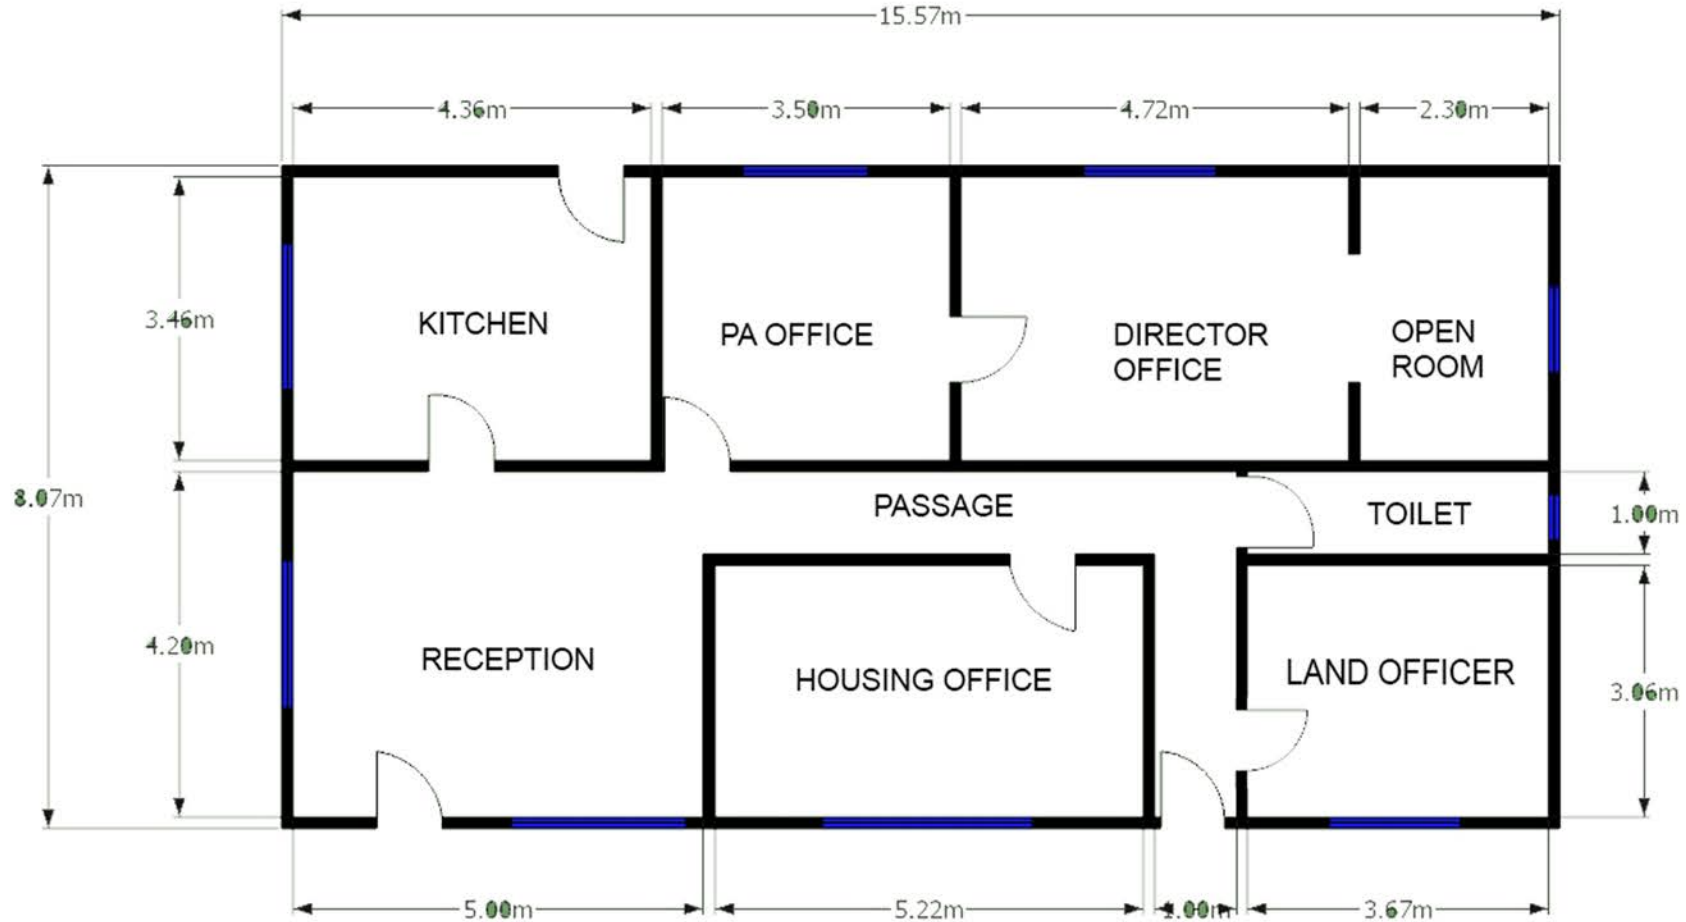

RENOVATION FLOOR PLAN

